


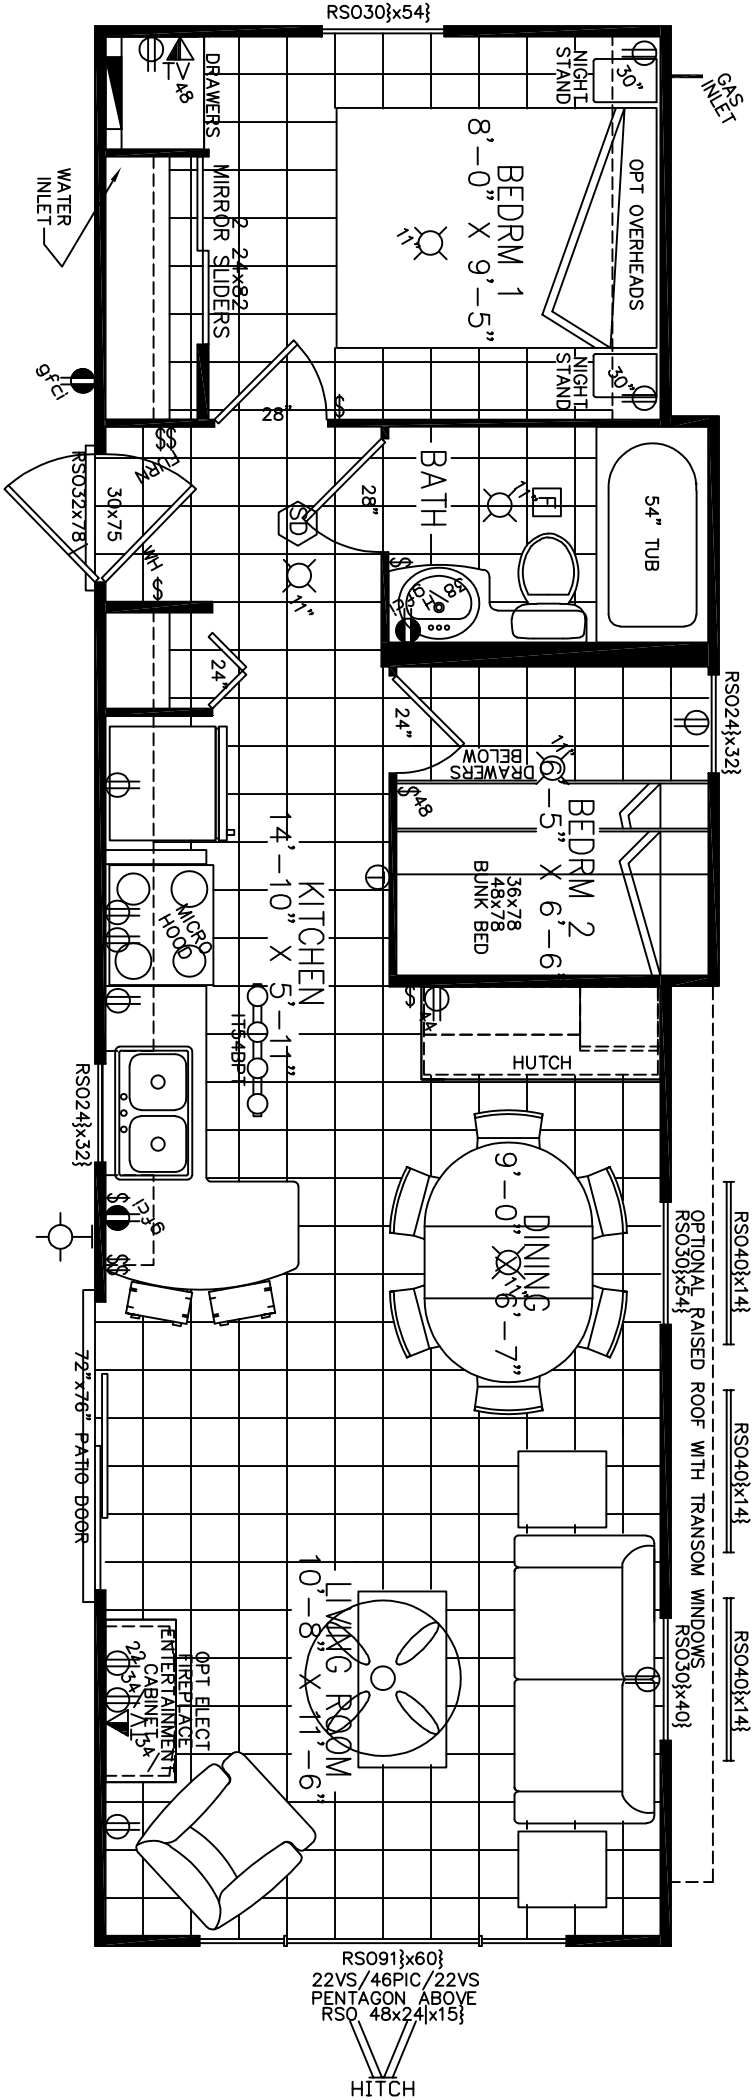

NORTHLANDER INDUSTRIES

Nov 24/14-b1 3:57PM

Approved by Customer: _____

Date: _____

Proposal #141124-1
40'x12' Cottage Escape PM